

**LEGEND**

- CLG-1 FIBER CEMENT SOFFITS
- CLG-2 2X4 ACT
- CLG-3 2X4 (2X2 PATTERN) ACT
- CLG-4 SUSPENDED GWB
- CLG-5 GWB AT BOTTOM CHORD OF TRUSS
- \* 8' CEILINGS UNLESS OTHERWISE NOTED


**FIXTURE LEGEND**

- UTILITY CL
- 2X4 FIXTURE
- 2X2 FIXTURE
- RECESSED FIXTURE
- VANITY FIXTURE
- SUPPLY AIR
- RETURN AIR
- LED LIGHTING STRIP

2 Reflected Ceiling Plan  
1/4" = 1'-0"

"ENHANCING LIVES AND COMMUNITIES"

960 SW DISK DR, SUITE 101  
BEND OR 97702  
541.388.9897  
WWW.PINNACLEARCHITECTURE.COM

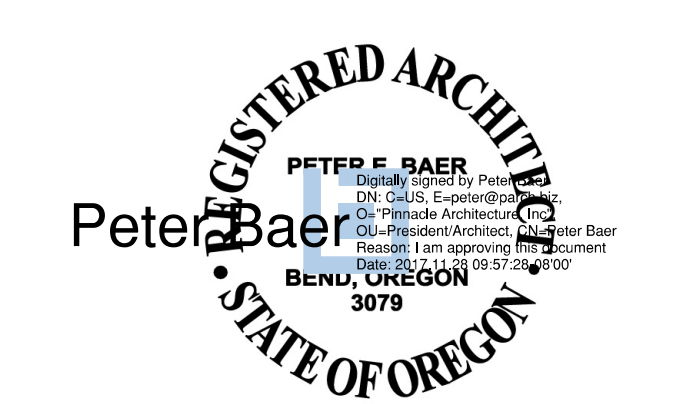

SWCD BUILDING

CLIENT:  
GILLIAM COUNTY SOIL & WATER  
CONSERVATION DISTRICT

PROJECT ADDRESS:  
228/234 S. MAIN STREET  
CONDON, OREGON

| APPROVED FOR | DATE       | BY |
|--------------|------------|----|
| BID/PERMITS  | 2017.10.04 | PB |


| REV | DESCRIPTION | DATE     |
|-----|-------------|----------|
| 1   | Addendum #1 | 11/28/17 |
| 2   |             |          |
| 3   |             |          |
| 4   |             |          |
| 5   |             |          |
| 6   |             |          |
| 7   |             |          |

PROJECT NO: 1623.GSW  
DRAWN BY: MR  
CHECKED BY: PB


REFLECTED CEILING PLAN

C:\Users\WKS22\Documents\1623.GSW - Gilliam SWCD OFFICE\_REVISED\_MarkRissler.rvt

11/28/2017 9:56:53 AM

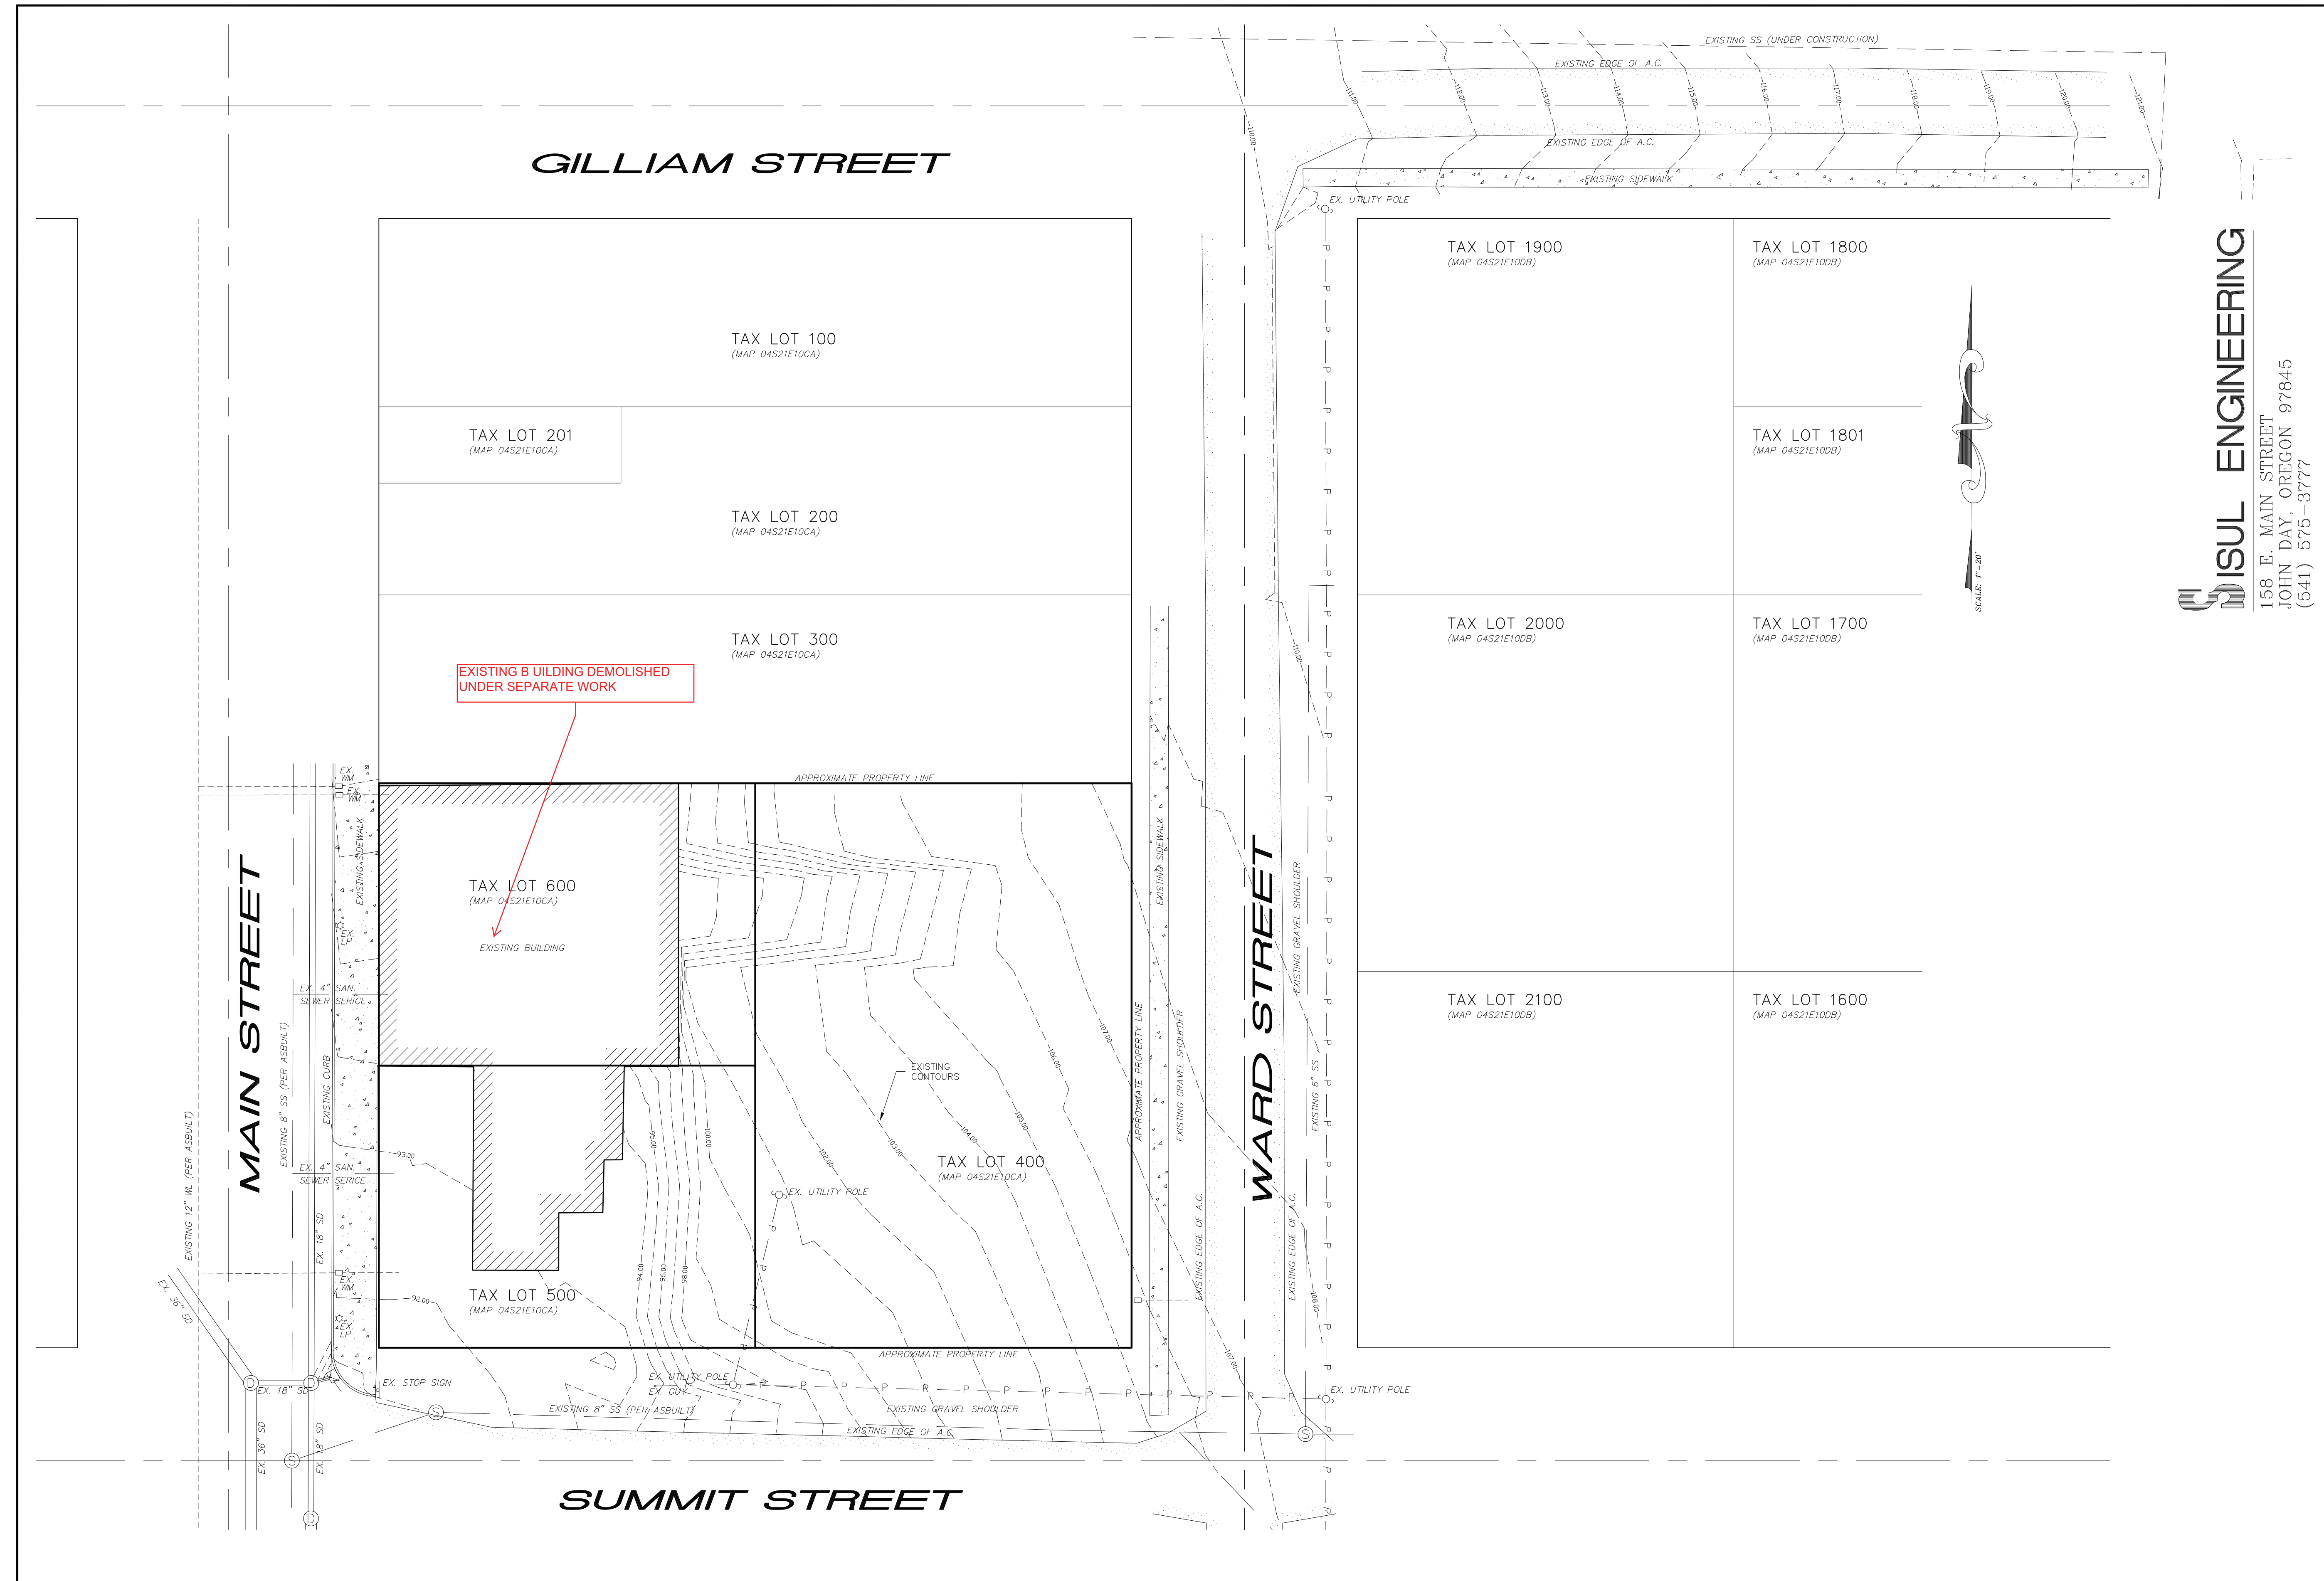

EXISTING BUILDING DEMOLISHED UNDER SEPARATE WORK

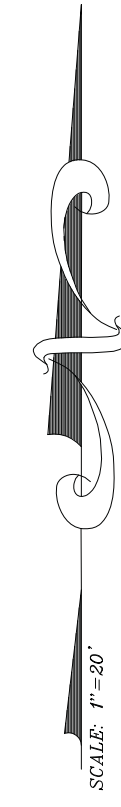

**SISUL ENGINEERING**  
 158 E. MAIN STREET  
 JOHN DAY, OREGON 97845  
 (541) 575-3777



**prattcree architecture**  
 RELATIONSHIPS YOU CAN BUILD ON  
 INTEGRITY • RELATIONSHIPS • INNOVATION  
 963.516.0444 • 963.516.0444 • 963.516.0444

CONDON BROWNFIELD REDEVELOPMENT  
 228/234 S. MAIN ST.,  
 CONDON, OREGON

| Approved For   | Date | By |
|----------------|------|----|
| 35% SD Review  |      |    |
| 65% DD Review  |      |    |
| 100% CD Review |      |    |
| Permit Submit  |      |    |
| Bidding/Const. |      |    |

| REVISIONS |             |      |
|-----------|-------------|------|
| no.       | Description | Date |
|           |             |      |
|           |             |      |
|           |             |      |
|           |             |      |

Checked by: JH  
 Drawn by: ..  
 DRAWING NAME:  
**EXISTING CONDITIONS**  
**C 00**