

STEELE ASSOCIATES ARCHITECTS LLC
 686 NW YORK DRIVE #150
 541.382.9867 FAX 541.385.8816 info@steele-arch.com
 BEND, OR 97703



FOUNDATION PLAN NOTES

- A VERIFY ALL DIMENSIONS WITH THE ARCHITECTURAL DRAWINGS.
- B FOR A COMPLETE LEGEND OF ALL CALLOUTS AND SYMBOLS SEE COVER SHEET AND SCHEDULES.
- C CONTRACTOR TO LAYOUT CONTROL JOINTS PER THE CRITERIA IN STRUCTURAL NOTES & DETAIL 1/SS.1 AND SUBMIT TO THE DESIGN TEAM FOR REVIEW AND APPROVAL.
- D STEP FOOTING FROM ELEVATION TO ELEVATION AS REQUIRED, REF DETAIL 2/SS.1
- E ALL SLAB ON GRADE FINISHES SHALL BE PER ARCHITECT.
- F REFERENCE ARCHITECT FOR ALL EDGE OF SLAB DIMENSIONS.
- G REFERENCE MECHANICAL / PLUMBING DRAWINGS FOR LOCATIONS OF FLOOR DRAINS AND OTHER PENETRATIONS.
- H DETAILS ON THESE PLANS ARE INTENDED TO DEPICT THE GENERAL CONSTRUCTION METHODS FOR THIS STRUCTURE. CONNECTIONS, DETAILS AND CONDITIONS NOT SPECIFICALLY SHOWN THAT ARE SIMILAR TO THOSE THAT ARE SPECIFIED SHALL BE ASSUMED ONE AND THE SAME. IF QUESTIONS REGARDING THE APPLICATION OF DETAILS ARE ENCOUNTERED, NOTIFY THE ARCHITECT/ENGINEER FOR THE CLARIFICATION IN A TIMELY MANNER PRIOR TO BID OPENING.
- I REFERENCE ARCHITECTURAL FOR TOP OF SLAB ELEVATIONS.

FOOTING SCHEDULE			
MARK	SIZE	REINFORCING	NOTES
1	1'-4" WIDE x 10" DEEP x CONT	LONG: (2) #4 EQ SPACED - BOTTOM	
2	5'-0" x 5'-0" x 18"	(5) #5 EQ SPACED EACH DIRECTION - TOP AND BOTTOM	
3	8'-0" x 8'-0" x 18"	(8) #6 EQ SPACED EACH DIRECTION - TOP AND BOTTOM	
4	6'-0" x 23'-6" x 18"	(6) #6 CONT. BARS EQ SPACED W/ #6 TRANSVERSE BARS AT 16" OC TOP AND BOTTOM	

STRUCTURAL KEYED NOTES

- 1 LIGHT GAUGE METAL (WIND) GIRT WALL BY OTHERS

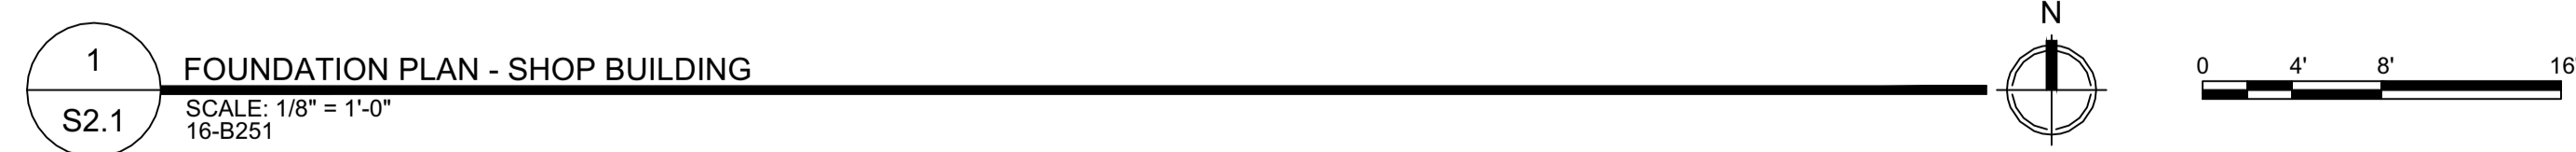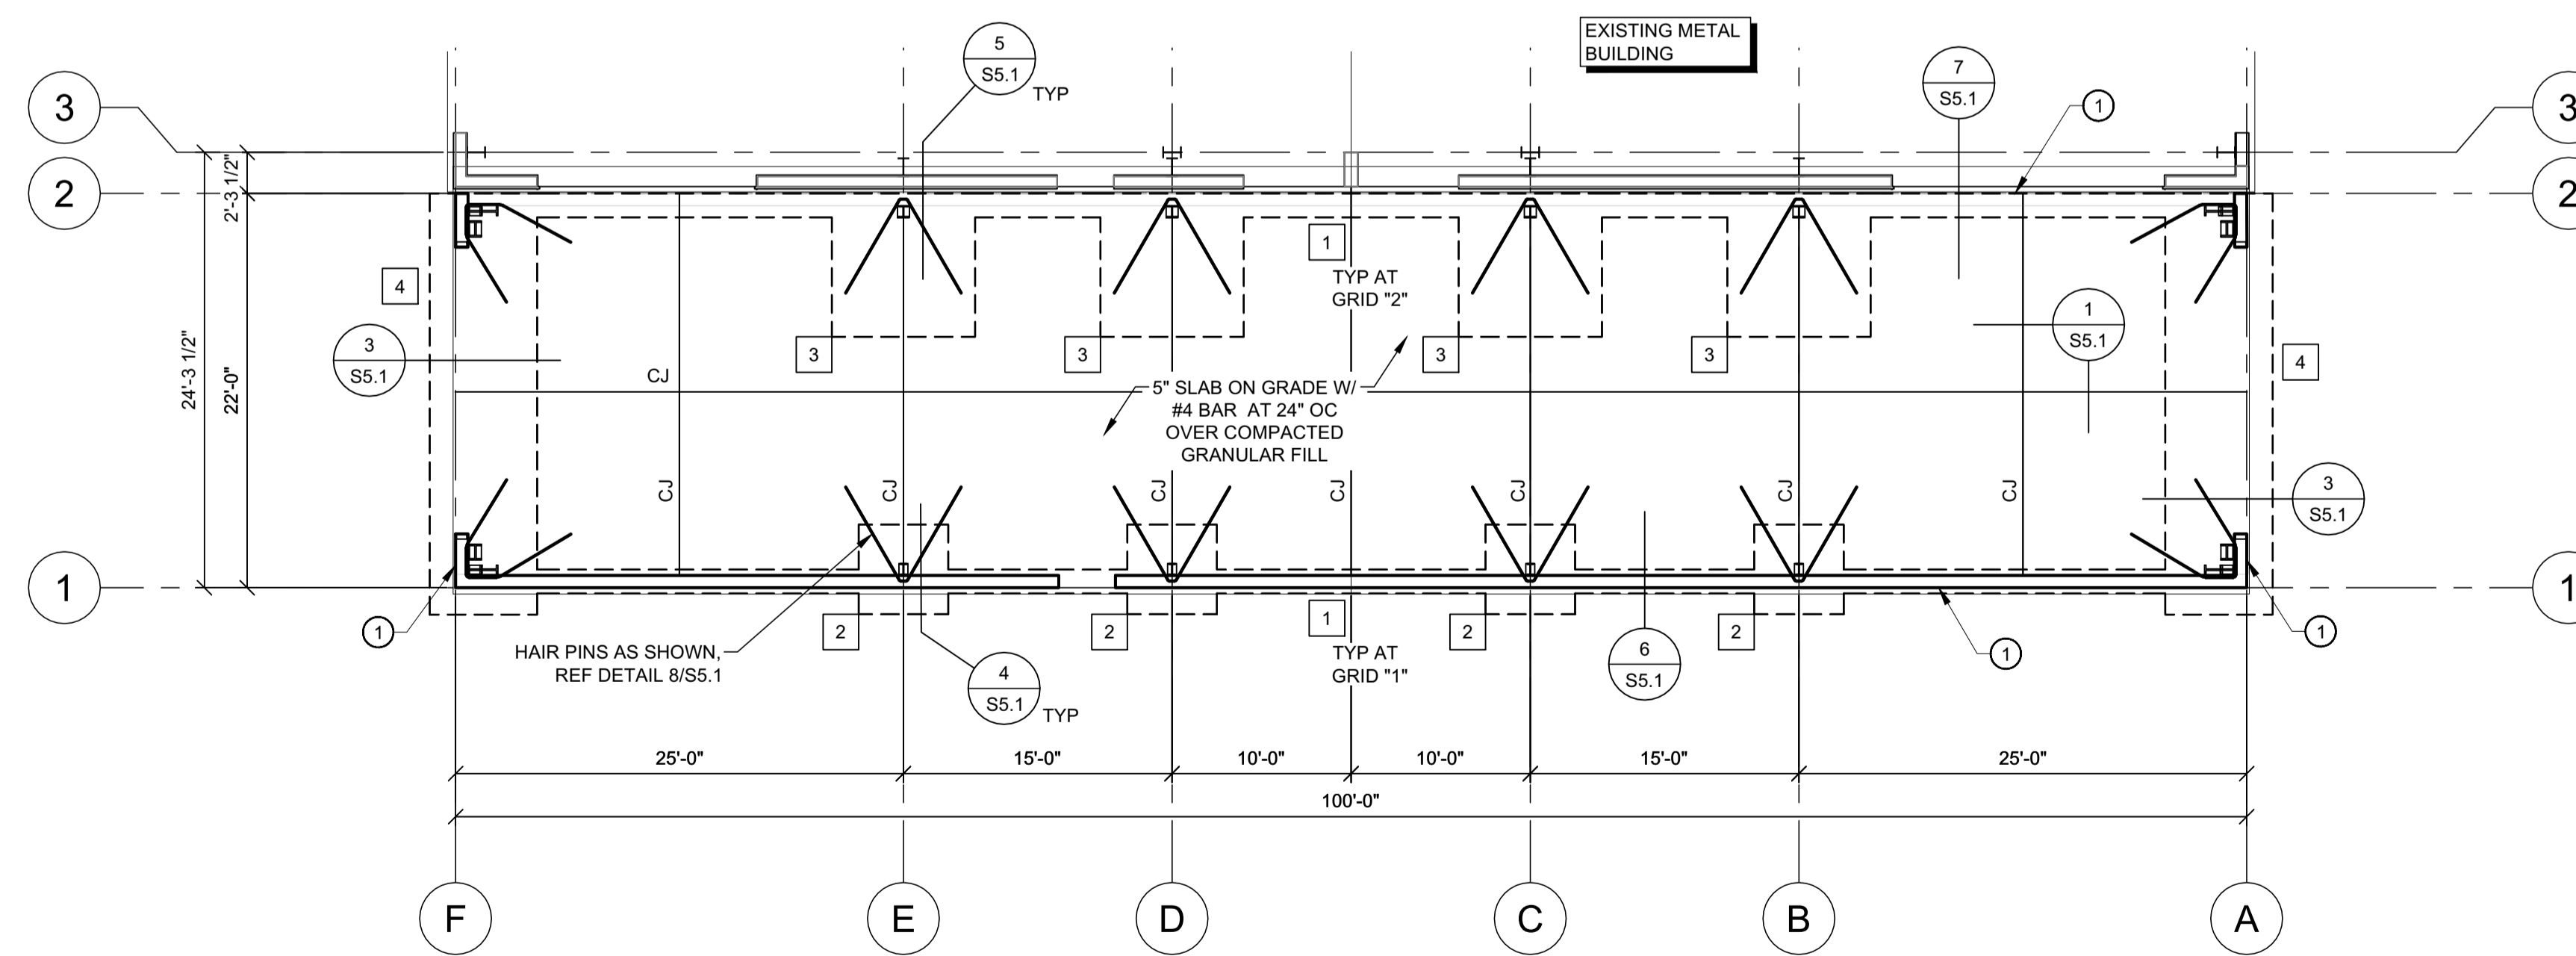

1 FOUNDATION PLAN - SHOP BUILDING
 S2.1 SCALE: 1/8" = 1'-0"
 16-B251

BLS - TRANSPORTATION FACILITY 2017
 501 SE 2ND STREET BEND, OR.
FOUNDATION PLAN - SHOP BUILDING

JOB NO.	16116.01
DATE	7/10/2017
DRAWN BY	CAD-E
CHECKED BY	MP
REVISIONS	DATE
PERMIT SUBMITTAL	07/14/2017

SHEET NO.

S2.1

PERMIT REVIEW SET

7/11/2017 1:08 PM 16116.01 P:\3016\16-B251 (B251) - Foundation (B251) - Foundation (B251) - Shop - S2.1.rvt